



N.T.S

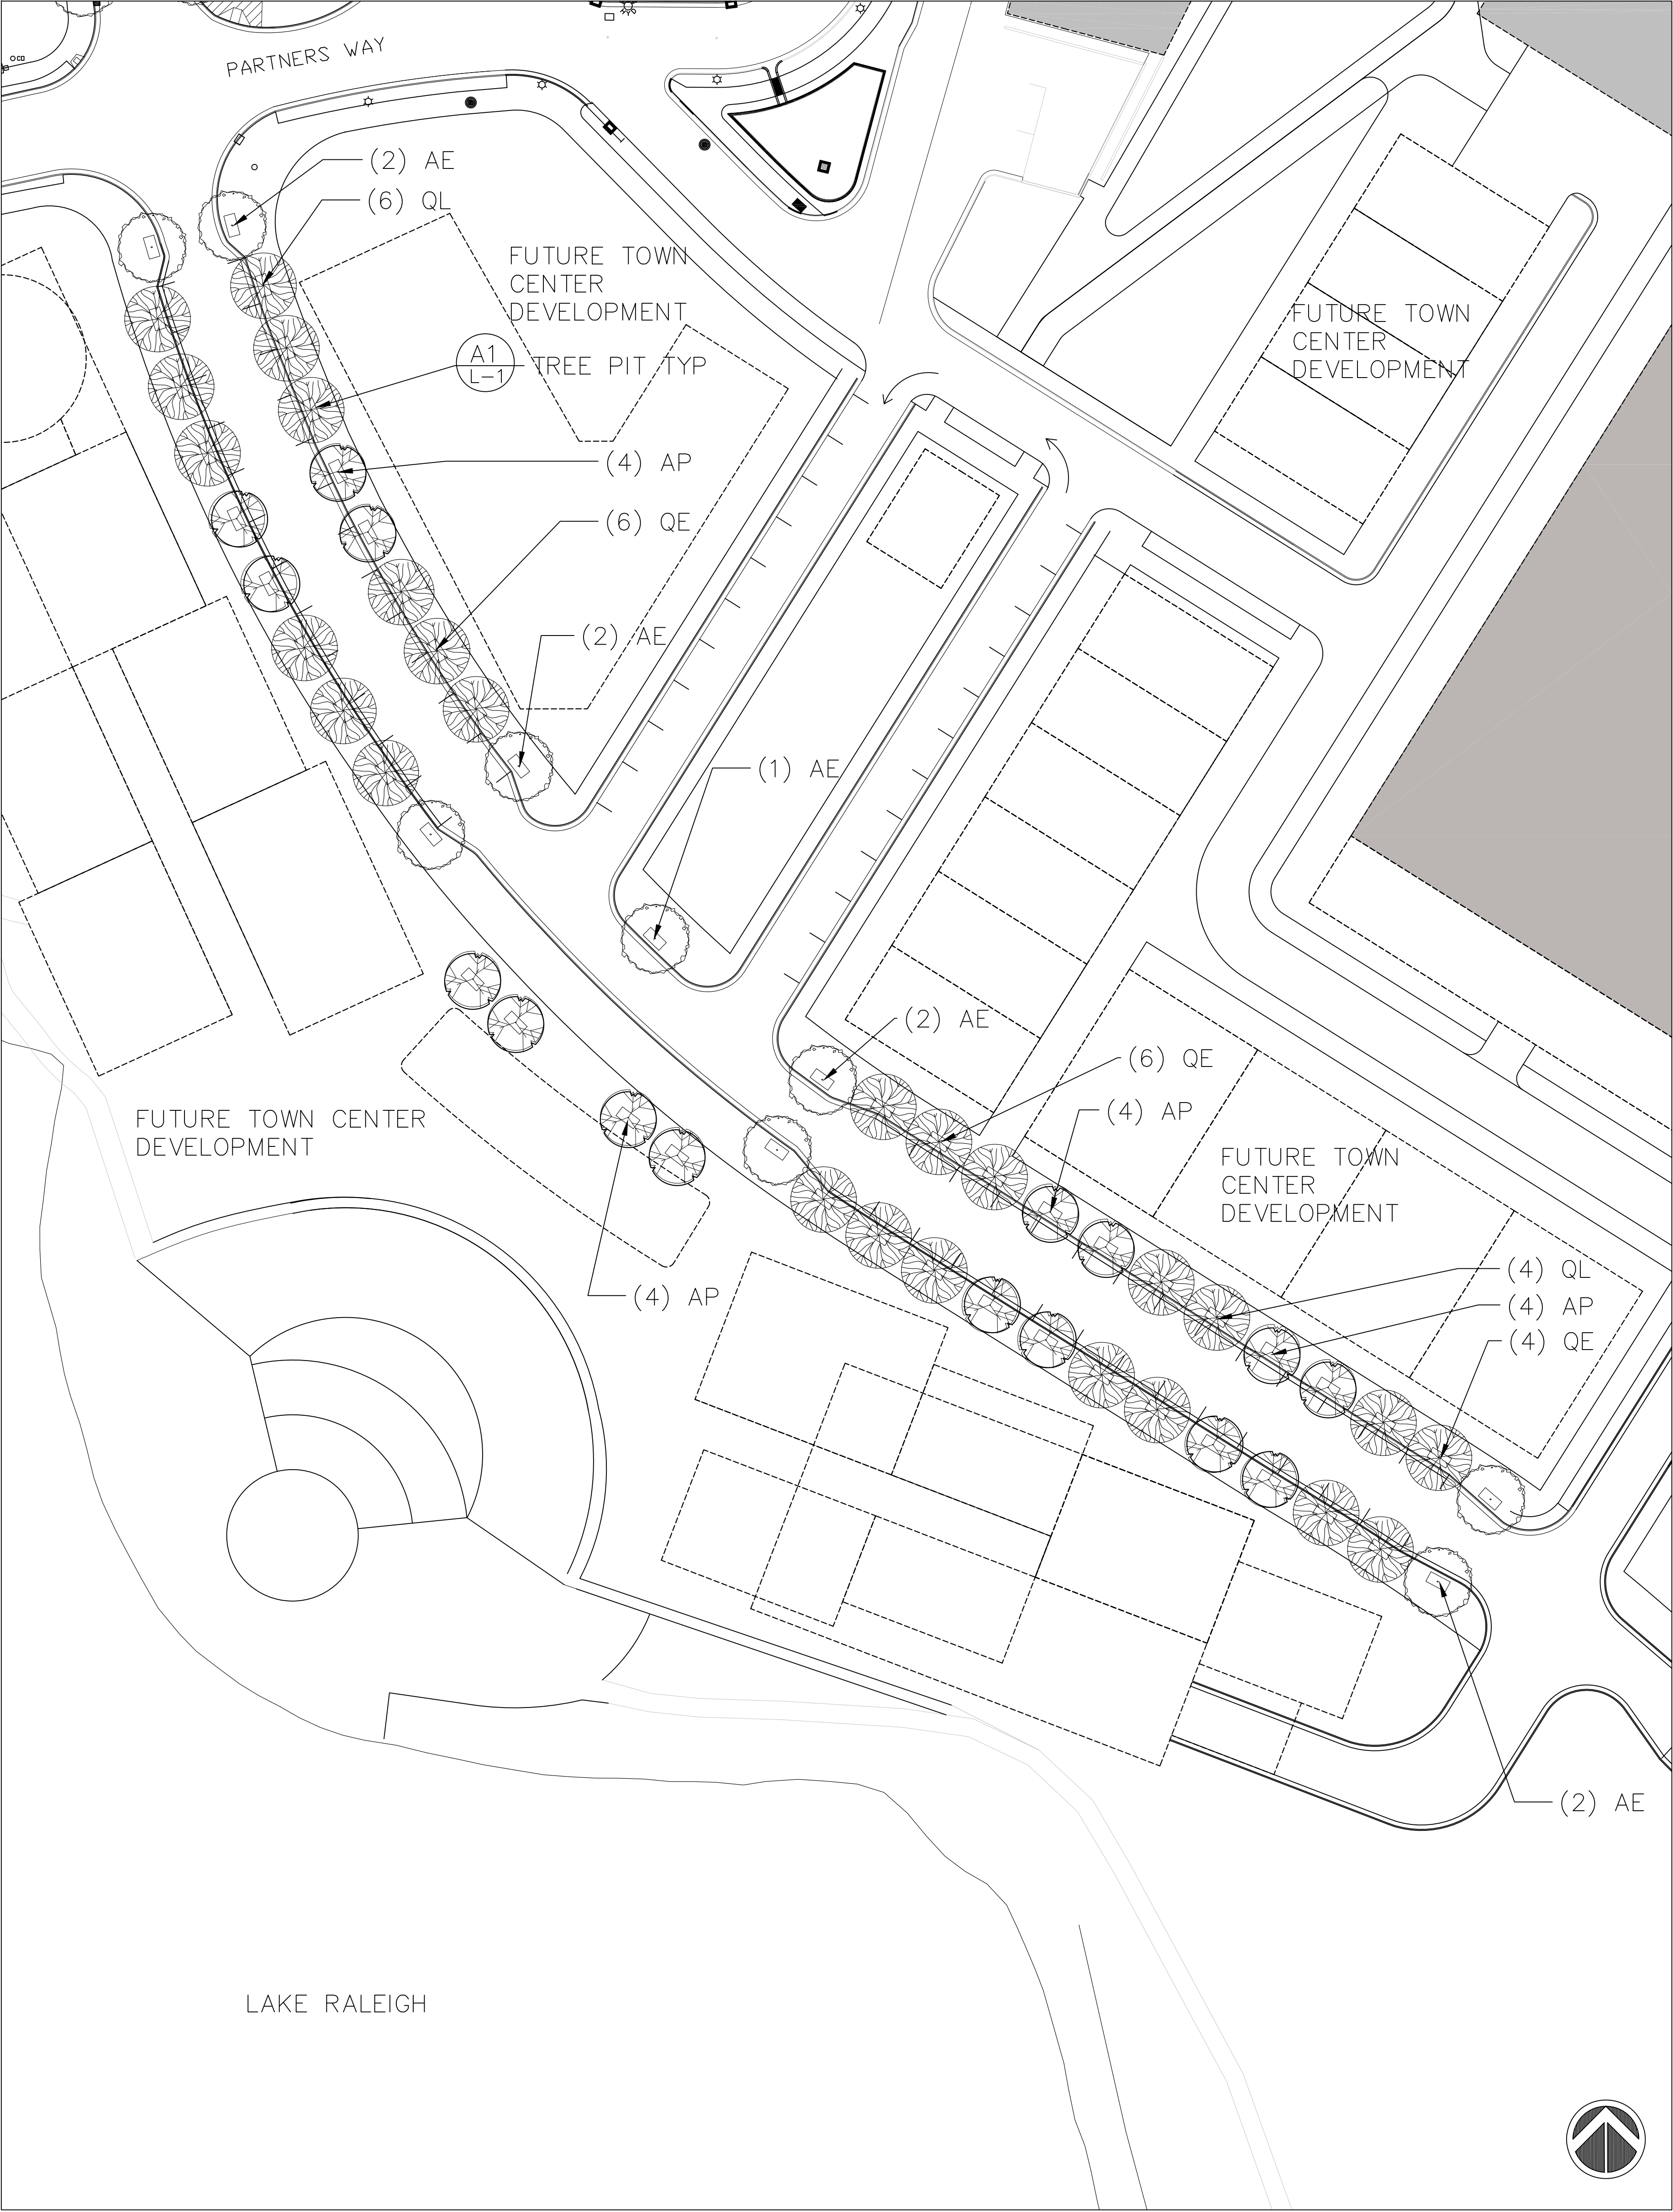

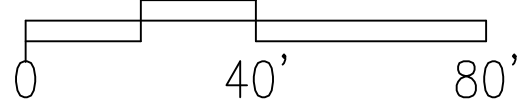

Partners Way to Perimeter road at  
Town Center Edge  
Main Campus Dr. Street Tree Master Plan



PLANT LIST

KEY	PLANT NAME	SIZE (MIN)	ROOT	REMARKS
AE	ULMUS PARVIFOLIA 'EMER II' / ALLEE LACEBARK ELM	4 CAL	B&B	SPECIMEN FULL MATCHED
AE	ULMUS PARVIFOLIA 'BOSQUE' / BOSQUE LACEBARK ELM	4 CAL	B&B	SPECIMEN FULL MATCHED
AP	ULMUS PARVIFOLIA 'EMER I' / ATHEA CLASSIC ELM	4 CAL	B&B	SPECIMEN FULL MATCHED
PA	PLATANUS X ACERIFOLIA 'MORTON CIRCLE' / EXCLAMATION! LONDON PLANETREE	4 CAL	B&B	SPECIMEN FULL MATCHED
QL	QUERCUS LYRATA 'HIGHBEAM' / OVERCUP OAK	4 CAL	B&B	SPECIMEN FULL MATCHED
QE	QUERCUS NUTTALLII 'ESPLANADE' / NUTTALL OAK	4 CAL	B&B	SPECIMEN FULL MATCHED
MV	MAGNOLIA VIRGINIANA 'JIM WILSON' / MOINGLOW SWEETBAY MAGNOLIA	2 CAL	CON	SPECIMEN FULL MATCHED SINGLE STEM
MV	MAGNOLIA VIRGINIANA 'GREEN SHADOW' / SWEETBAY MAGNOLIA	2 CAL	CON	SPECIMEN FULL MATCHED SINGLE STEM


GENERAL NOTES:

- ALL STREET TREES ARE PLACED ON 30' CENTERS BETWEEN RESEARCH DRIVE TO THE EDGE OF TOWN CENTER DEVELOPMENT.
- ALL TREE PITS ARE 5'X10'.
- BRICK PAVERS TO MATCH EXISTING COLOR OF BRICK PAVERS.
- BRICK WALK IS 16' FROM BACK OF CURB TO EDGE



NOT FOR CONSTRUCTION

Centennial Campus  
Main Campus Drive  
Street Tree Master Plan





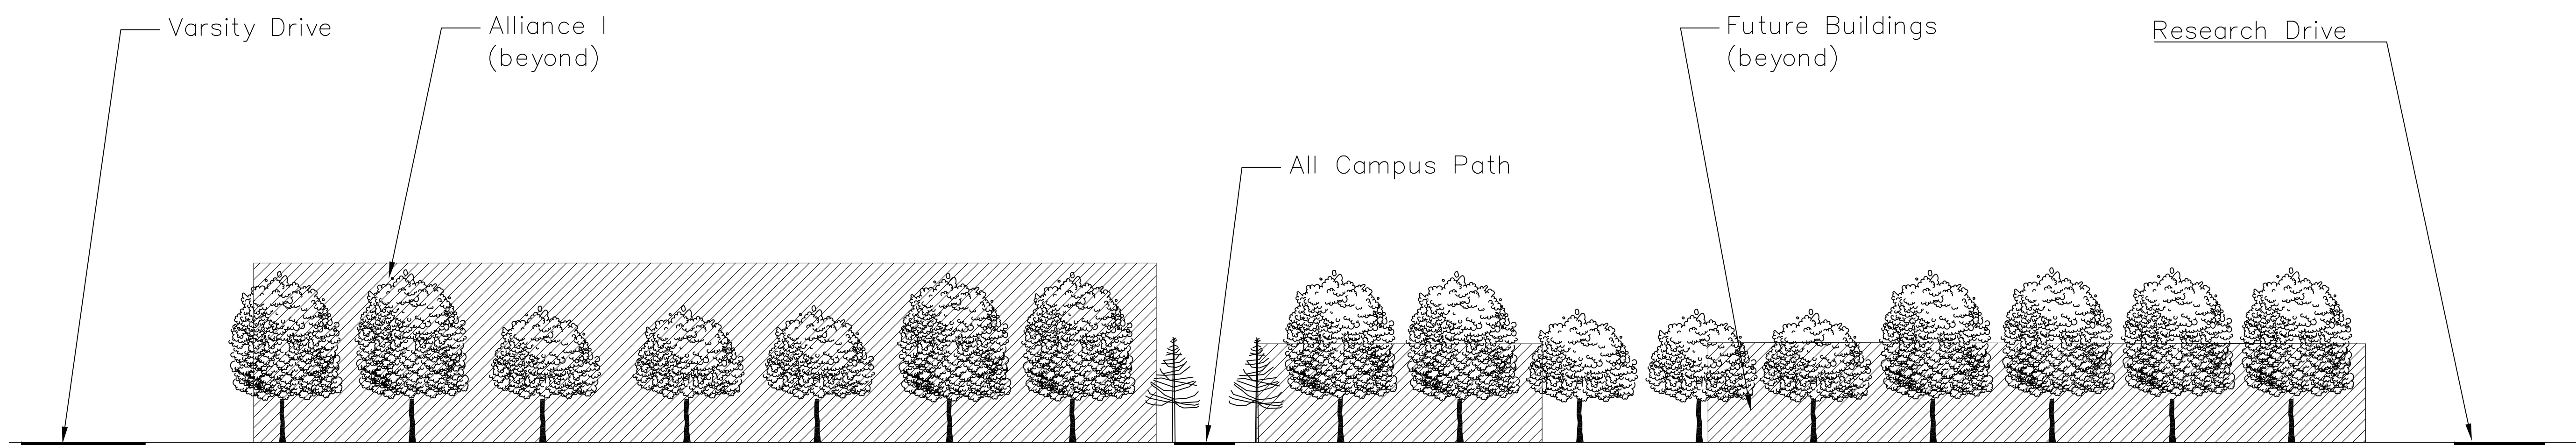


Varsity Drive to Research Drive  
Main Campus Drive Eastern Elevation

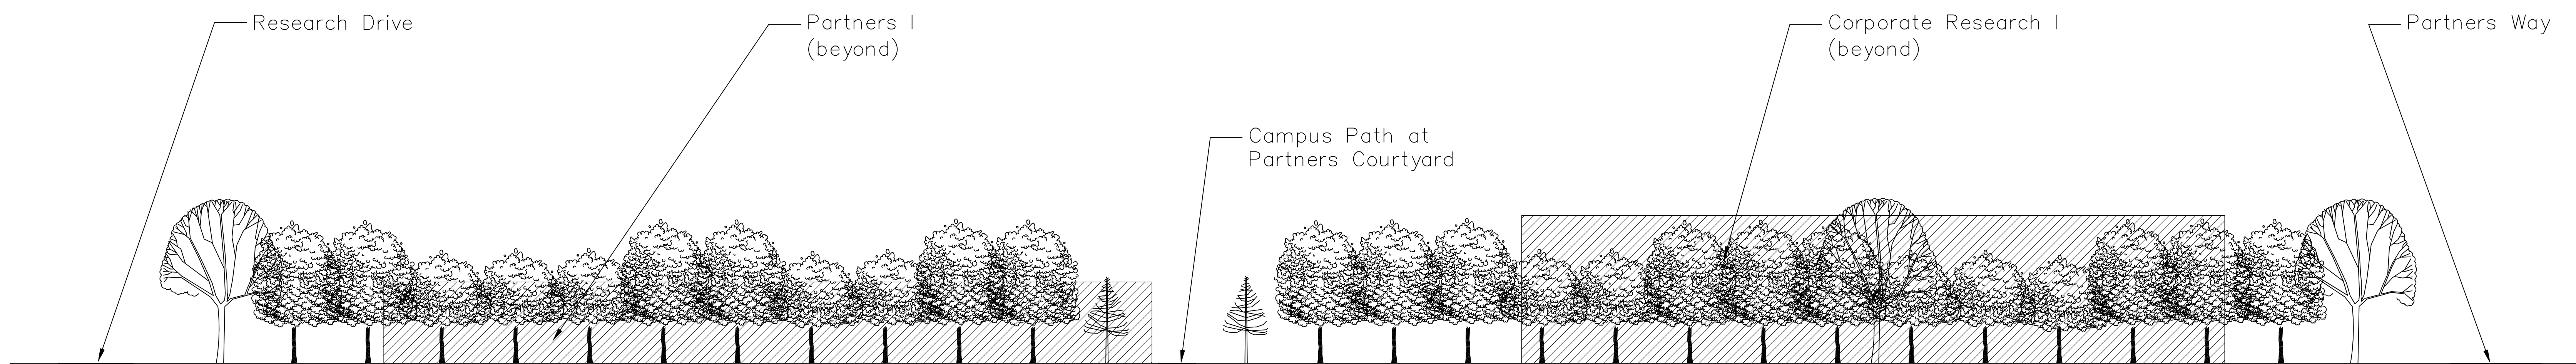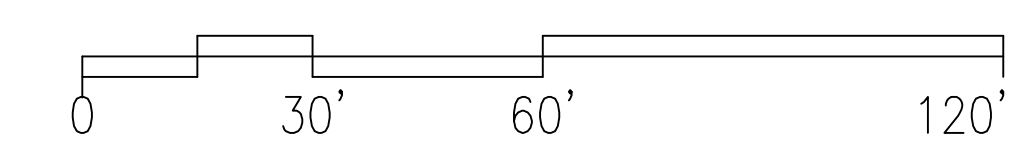

Research Drive to Partners Way  
Main Campus Drive Eastern Elevation

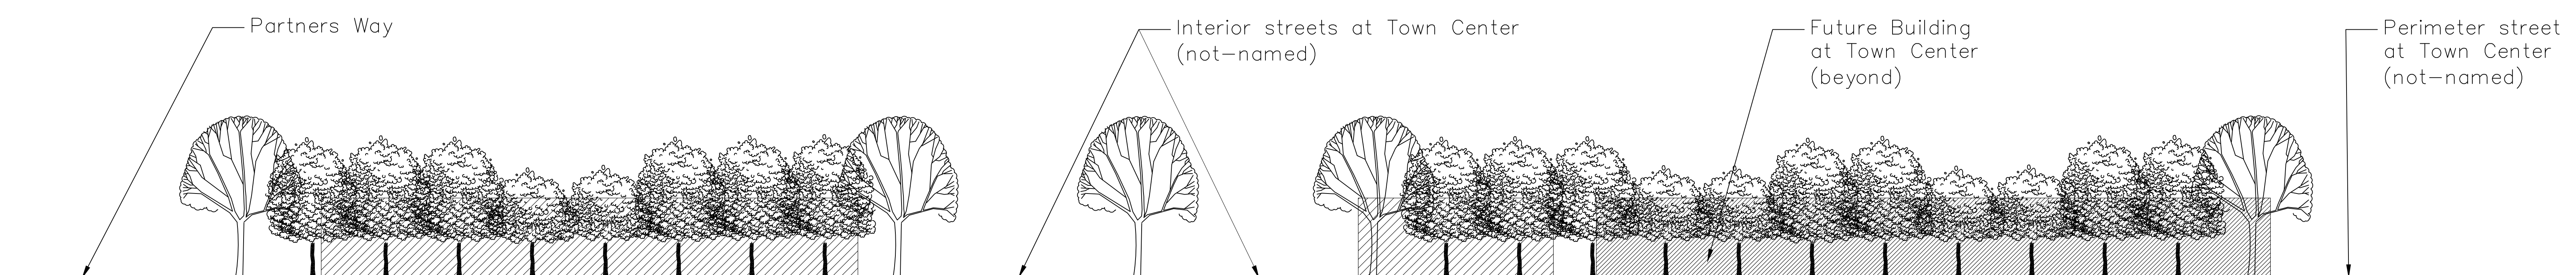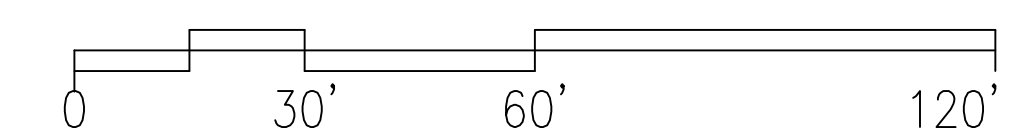

Partners Way to southern edge of Town Center Development  
Main Campus Drive Eastern Elevation

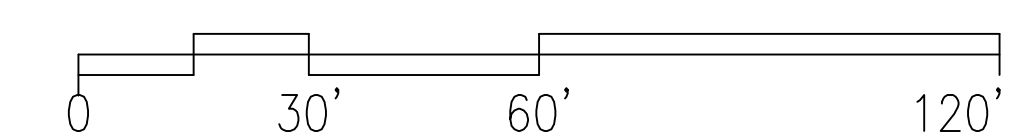

NOT FOR CONSTRUCTION

Centennial Campus  
Main Campus Drive  
Street Tree Master Plan

SHEET No.  
3 of 3  
Total Sheets: 3

Designer Proj. No.  
□UA  
NCSU Proj. No.  
NCSU

NAME  
L-3