



Ground Floor

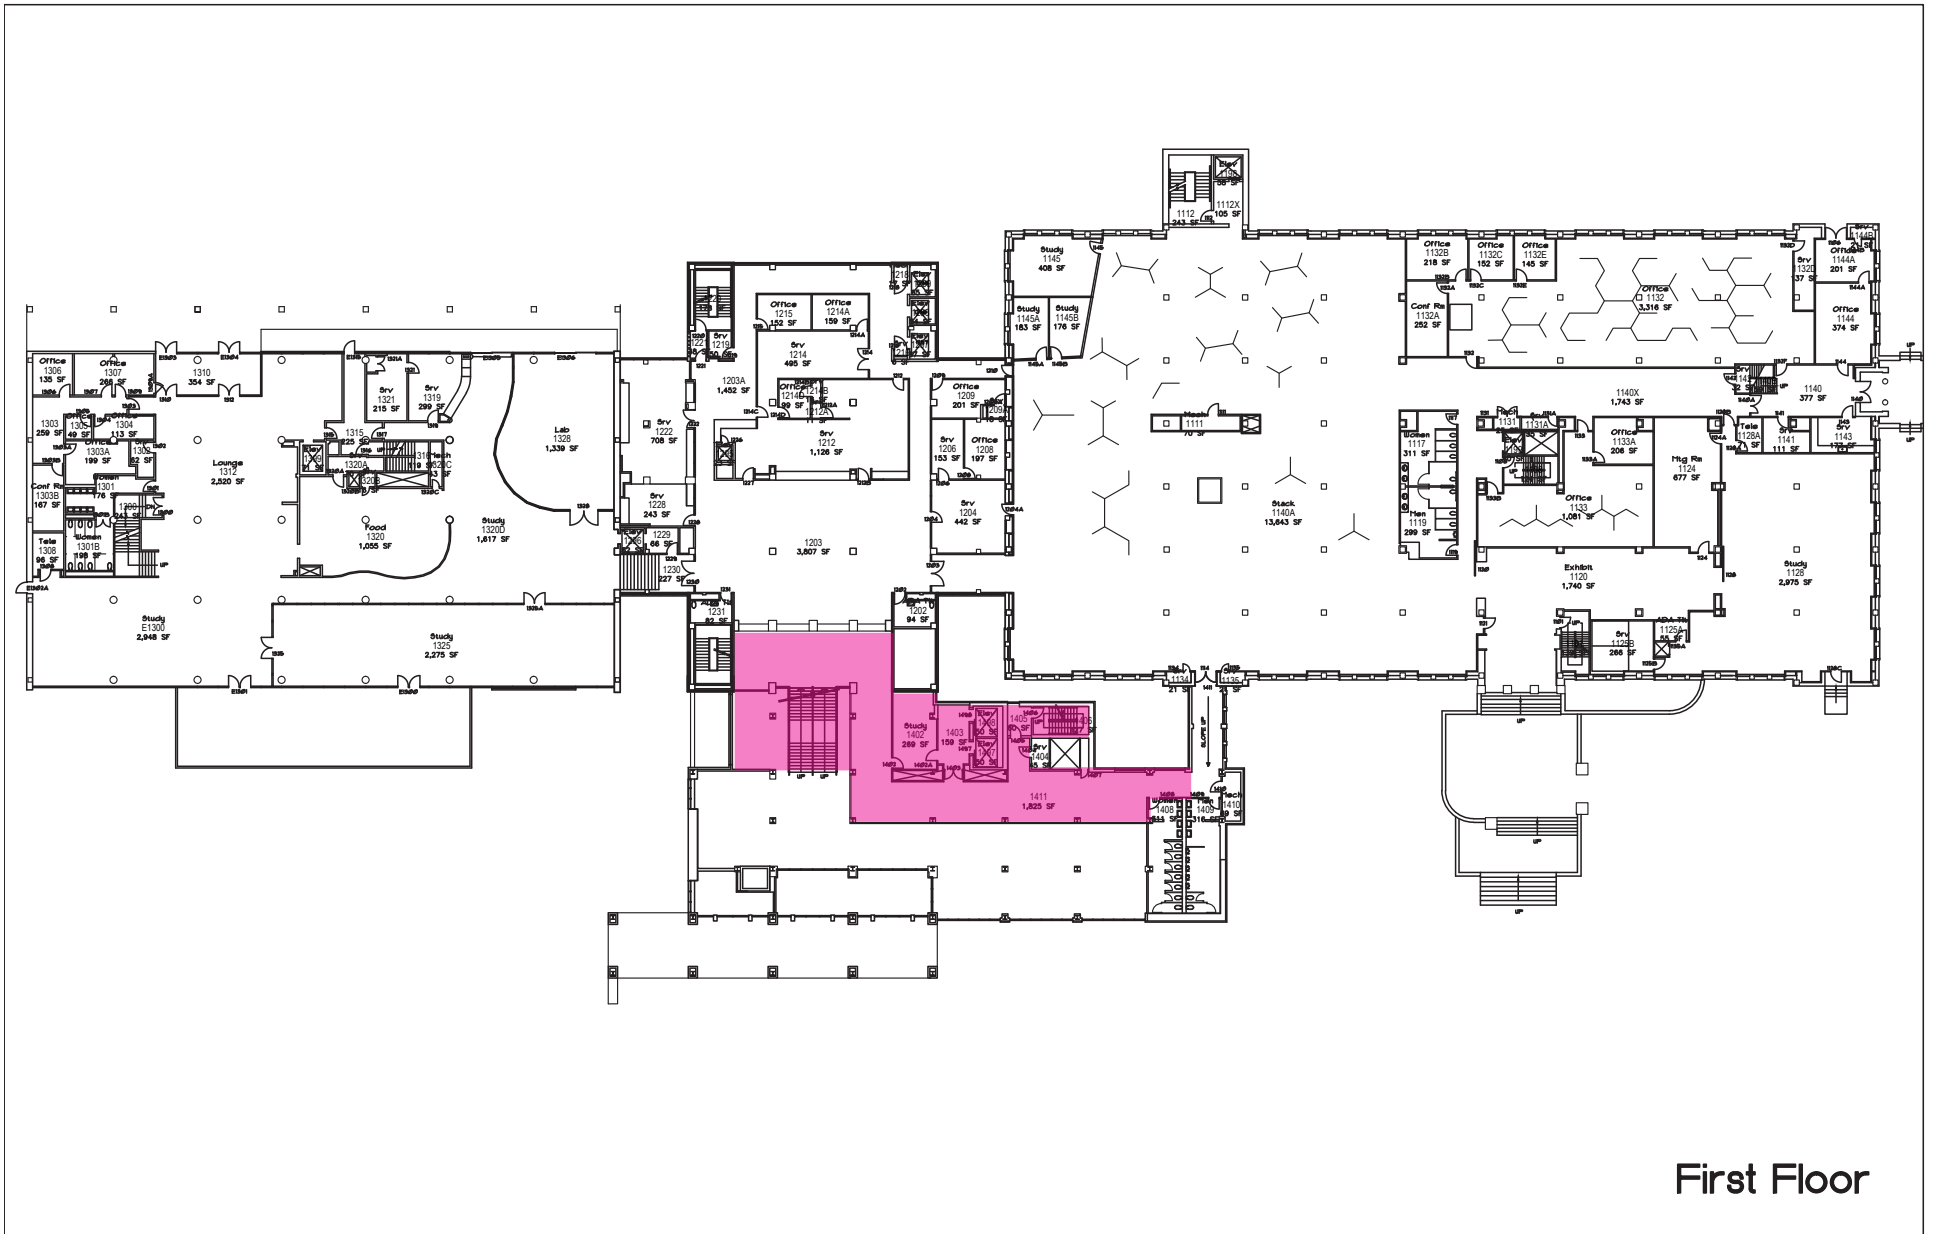

First Floor

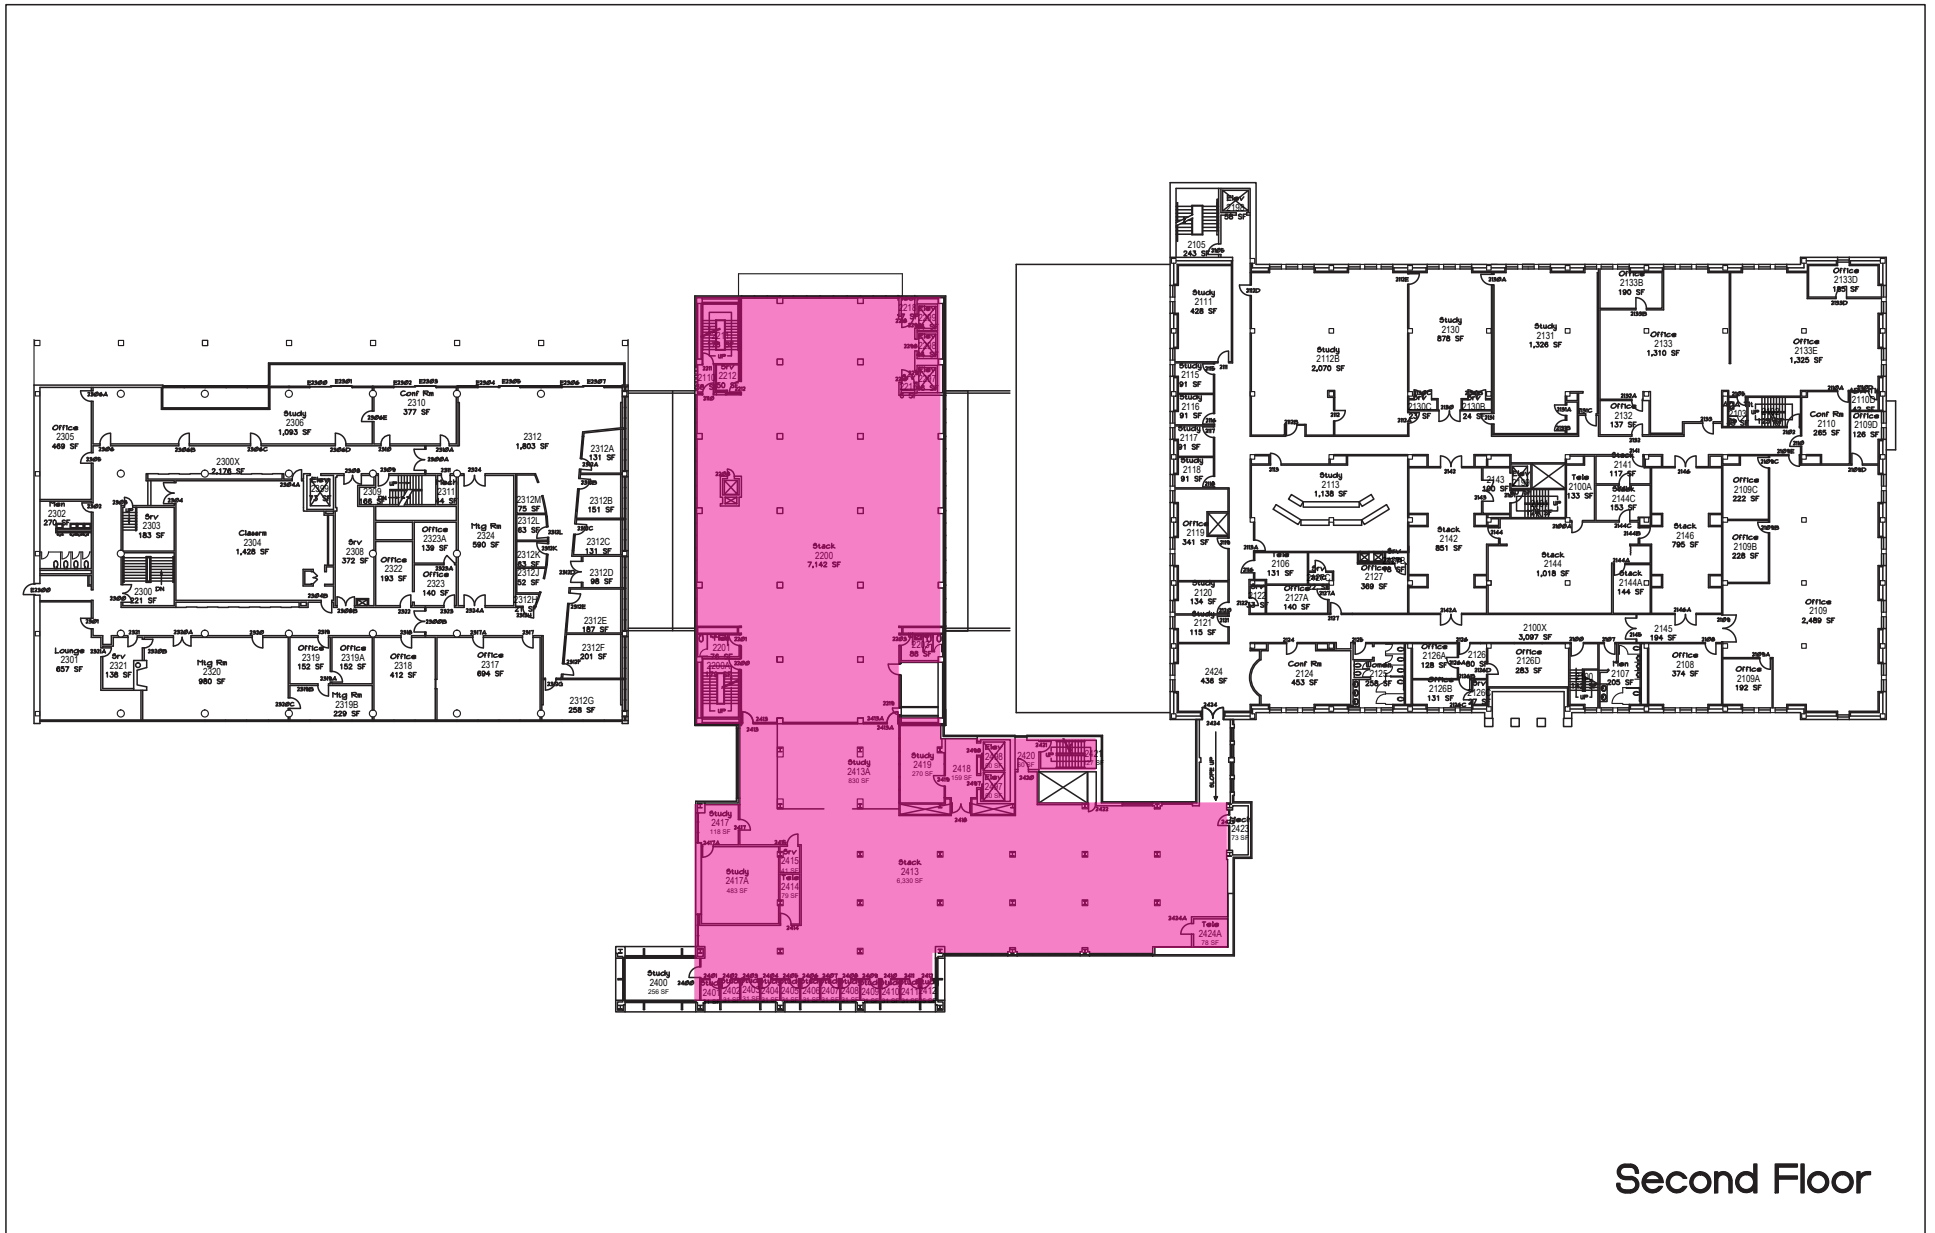

Second Floor



Third Floor