



 


**LEGEND**

- CYCLE PATH
- CONCRETE SIDEWALK/ISLAND
- PROPOSED RIGHT-OF-WAY
- EXIST PROPERTY/ROW LINES

| -L-                                 |                                      |                                    |                                     |                                   |                                   | -Y1-                              |  |
|-------------------------------------|--------------------------------------|------------------------------------|-------------------------------------|-----------------------------------|-----------------------------------|-----------------------------------|--|
| PI Sta 15+76.57                     | PI Sta 24+50.05                      | PI Sta 26+70.15                    | PI Sta 35+66.52                     | PI Sta 38+92.48                   | PI Sta 44+27.58                   | PI Sta 13+69.02                   |  |
| $\Delta = 27^{\circ}15'56.01"$ (RT) | $\Delta = 107^{\circ}38'07.31"$ (RT) | $\Delta = 7^{\circ}38'25.31"$ (RT) | $\Delta = 47^{\circ}36'28.51"$ (RT) | $\Delta = 118^{\circ}16'41"$ (RT) | $\Delta = 105^{\circ}17'15"$ (RT) | $\Delta = 105^{\circ}17'15"$ (RT) |  |
| $D = 8^{\circ}33'05.8"$             | $D = 9^{\circ}52'57.5"$              | $D = 5^{\circ}58'05.9"$            | $D = 9^{\circ}57'52.1"$             | $D = 0^{\circ}38'11.8"$           | $D = 7^{\circ}34'43.7"$           | $D = 4^{\circ}09'23.5"$           |  |
| $L = 342.94'$                       | $L = 106.94'$                        | $L = 128.02'$                      | $L = 416.04'$                       | $L = 205.01'$                     | $L = 220.02'$                     | $L = 364.46'$                     |  |
| $T = 174.83'$                       | $T = 53.27'$                         | $T = 64.00'$                       | $T = 102.51'$                       | $T = 102.51'$                     | $T = 102.51'$                     | $T = 183.29'$                     |  |
| $R = 670.00'$                       | $R = 600.00'$                        | $R = 960.00'$                      | $R = 575.00'$                       | $R = 900.000'$                    | $R = 756.00'$                     | $R = 1,384.00'$                   |  |

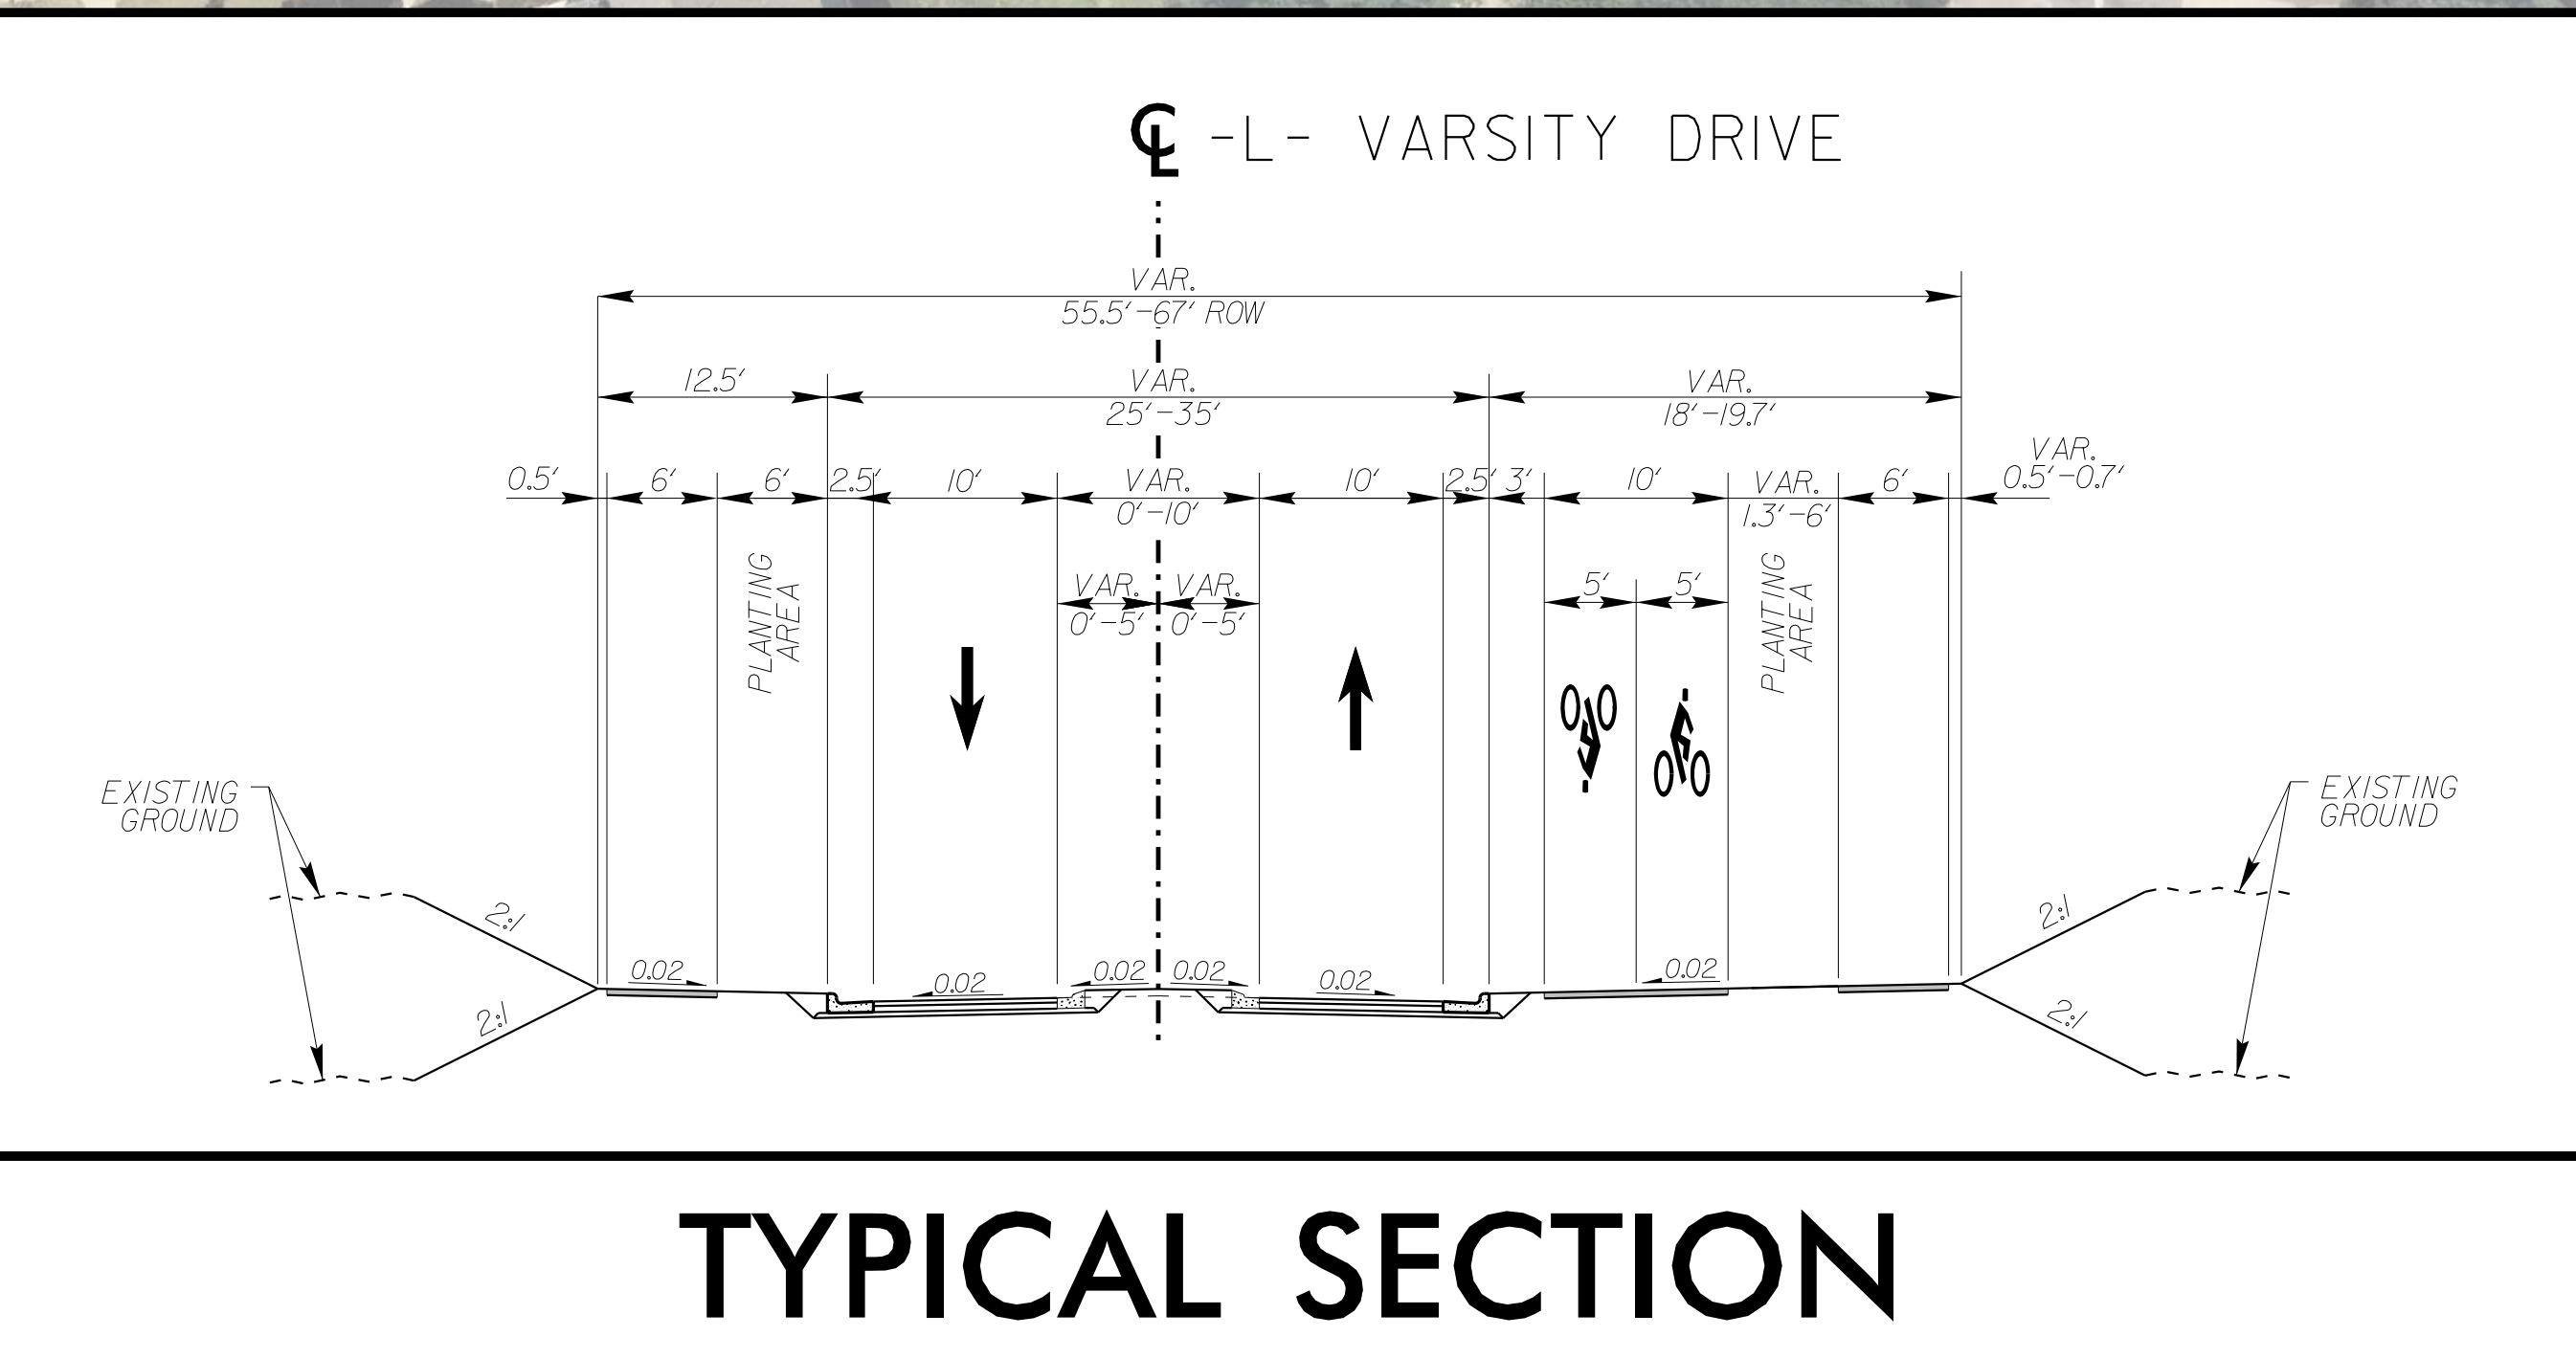

 

| -L-                                 |                                     |                                    |                                     |                                    |                                     |
|-------------------------------------|-------------------------------------|------------------------------------|-------------------------------------|------------------------------------|-------------------------------------|
| PI Sta. 15+76.57                    | PI Sta. 24+50.05                    | PI Sta. 26+70.15                   | PI Sta. 35+66.52                    | PI Sta. 38+92.48                   | PI Sta. 44+27.58                    |
| $\Delta = 27^{\circ}15'56.01"$ (RT) | $\Delta = 17^{\circ}38'07.31"$ (RT) | $\Delta = 7^{\circ}38'25.31"$ (RT) | $\Delta = 47^{\circ}36'29.52"$ (RT) | $\Delta = 1^{\circ}18'16.41"$ (RT) | $\Delta = 15^{\circ}40'30.25"$ (LT) |
| D = 8'33'05.8"                      | D = 9'32'57.5"                      | D = 5'58'05.9"                     | D = 9'57'52.1"                      | D = 0'38'11.8"                     | D = 7'34'43.7"                      |
| L = 342.2'                          | L = 106.4'                          | L = 128.0'                         | L = 46.0'                           | L = 205.1'                         | L = 220.0'                          |
| T = 174.85'                         | T = 63.21'                          | T = 64.00'                         | T = 106.51'                         | T = 102.91'                        | T = 134.29'                         |
| R = 670.00'                         | R = 600.00'                         | R = 960.00'                        | R = 575.00'                         | R = 900.000'                       | R = 756.00'                         |

| -Y1-                                |                                     | -Y2-                               |                                     |
|-------------------------------------|-------------------------------------|------------------------------------|-------------------------------------|
| PI Sta. 15+76.57                    | PI Sta. 13+69.02                    | PI Sta. 35+66.52                   | PI Sta. 44+27.58                    |
| $\Delta = 27^{\circ}15'56.01"$ (RT) | $\Delta = 17^{\circ}38'07.31"$ (RT) | $\Delta = 7^{\circ}38'25.31"$ (RT) | $\Delta = 47^{\circ}36'29.52"$ (RT) |
| D = 8'33'05.8"                      | D = 9'32'57.5"                      | D = 5'58'05.9"                     | D = 9'57'52.1"                      |
| L = 342.2'                          | L = 106.4'                          | L = 128.0'                         | L = 46.0'                           |
| T = 174.85'                         | T = 63.21'                          | T = 64.00'                         | T = 106.51'                         |
| R = 670.00'                         | R = 600.00'                         | R = 960.00'                        | R = 575.00'                         |

TYPICAL SECTION